


NOTE :
ANY EQUIPMENT SUPPLIED BY OTHERS OR BY OWNER
ARE TO BE VERIFIED.
IT WILL BE THE RESPONSIBILITY OF THE OWNER TO
SUPPLY UTILITY REQUIREMENTS TO HIS ARCHITECT/ENGINEER/CONTRACTOR.

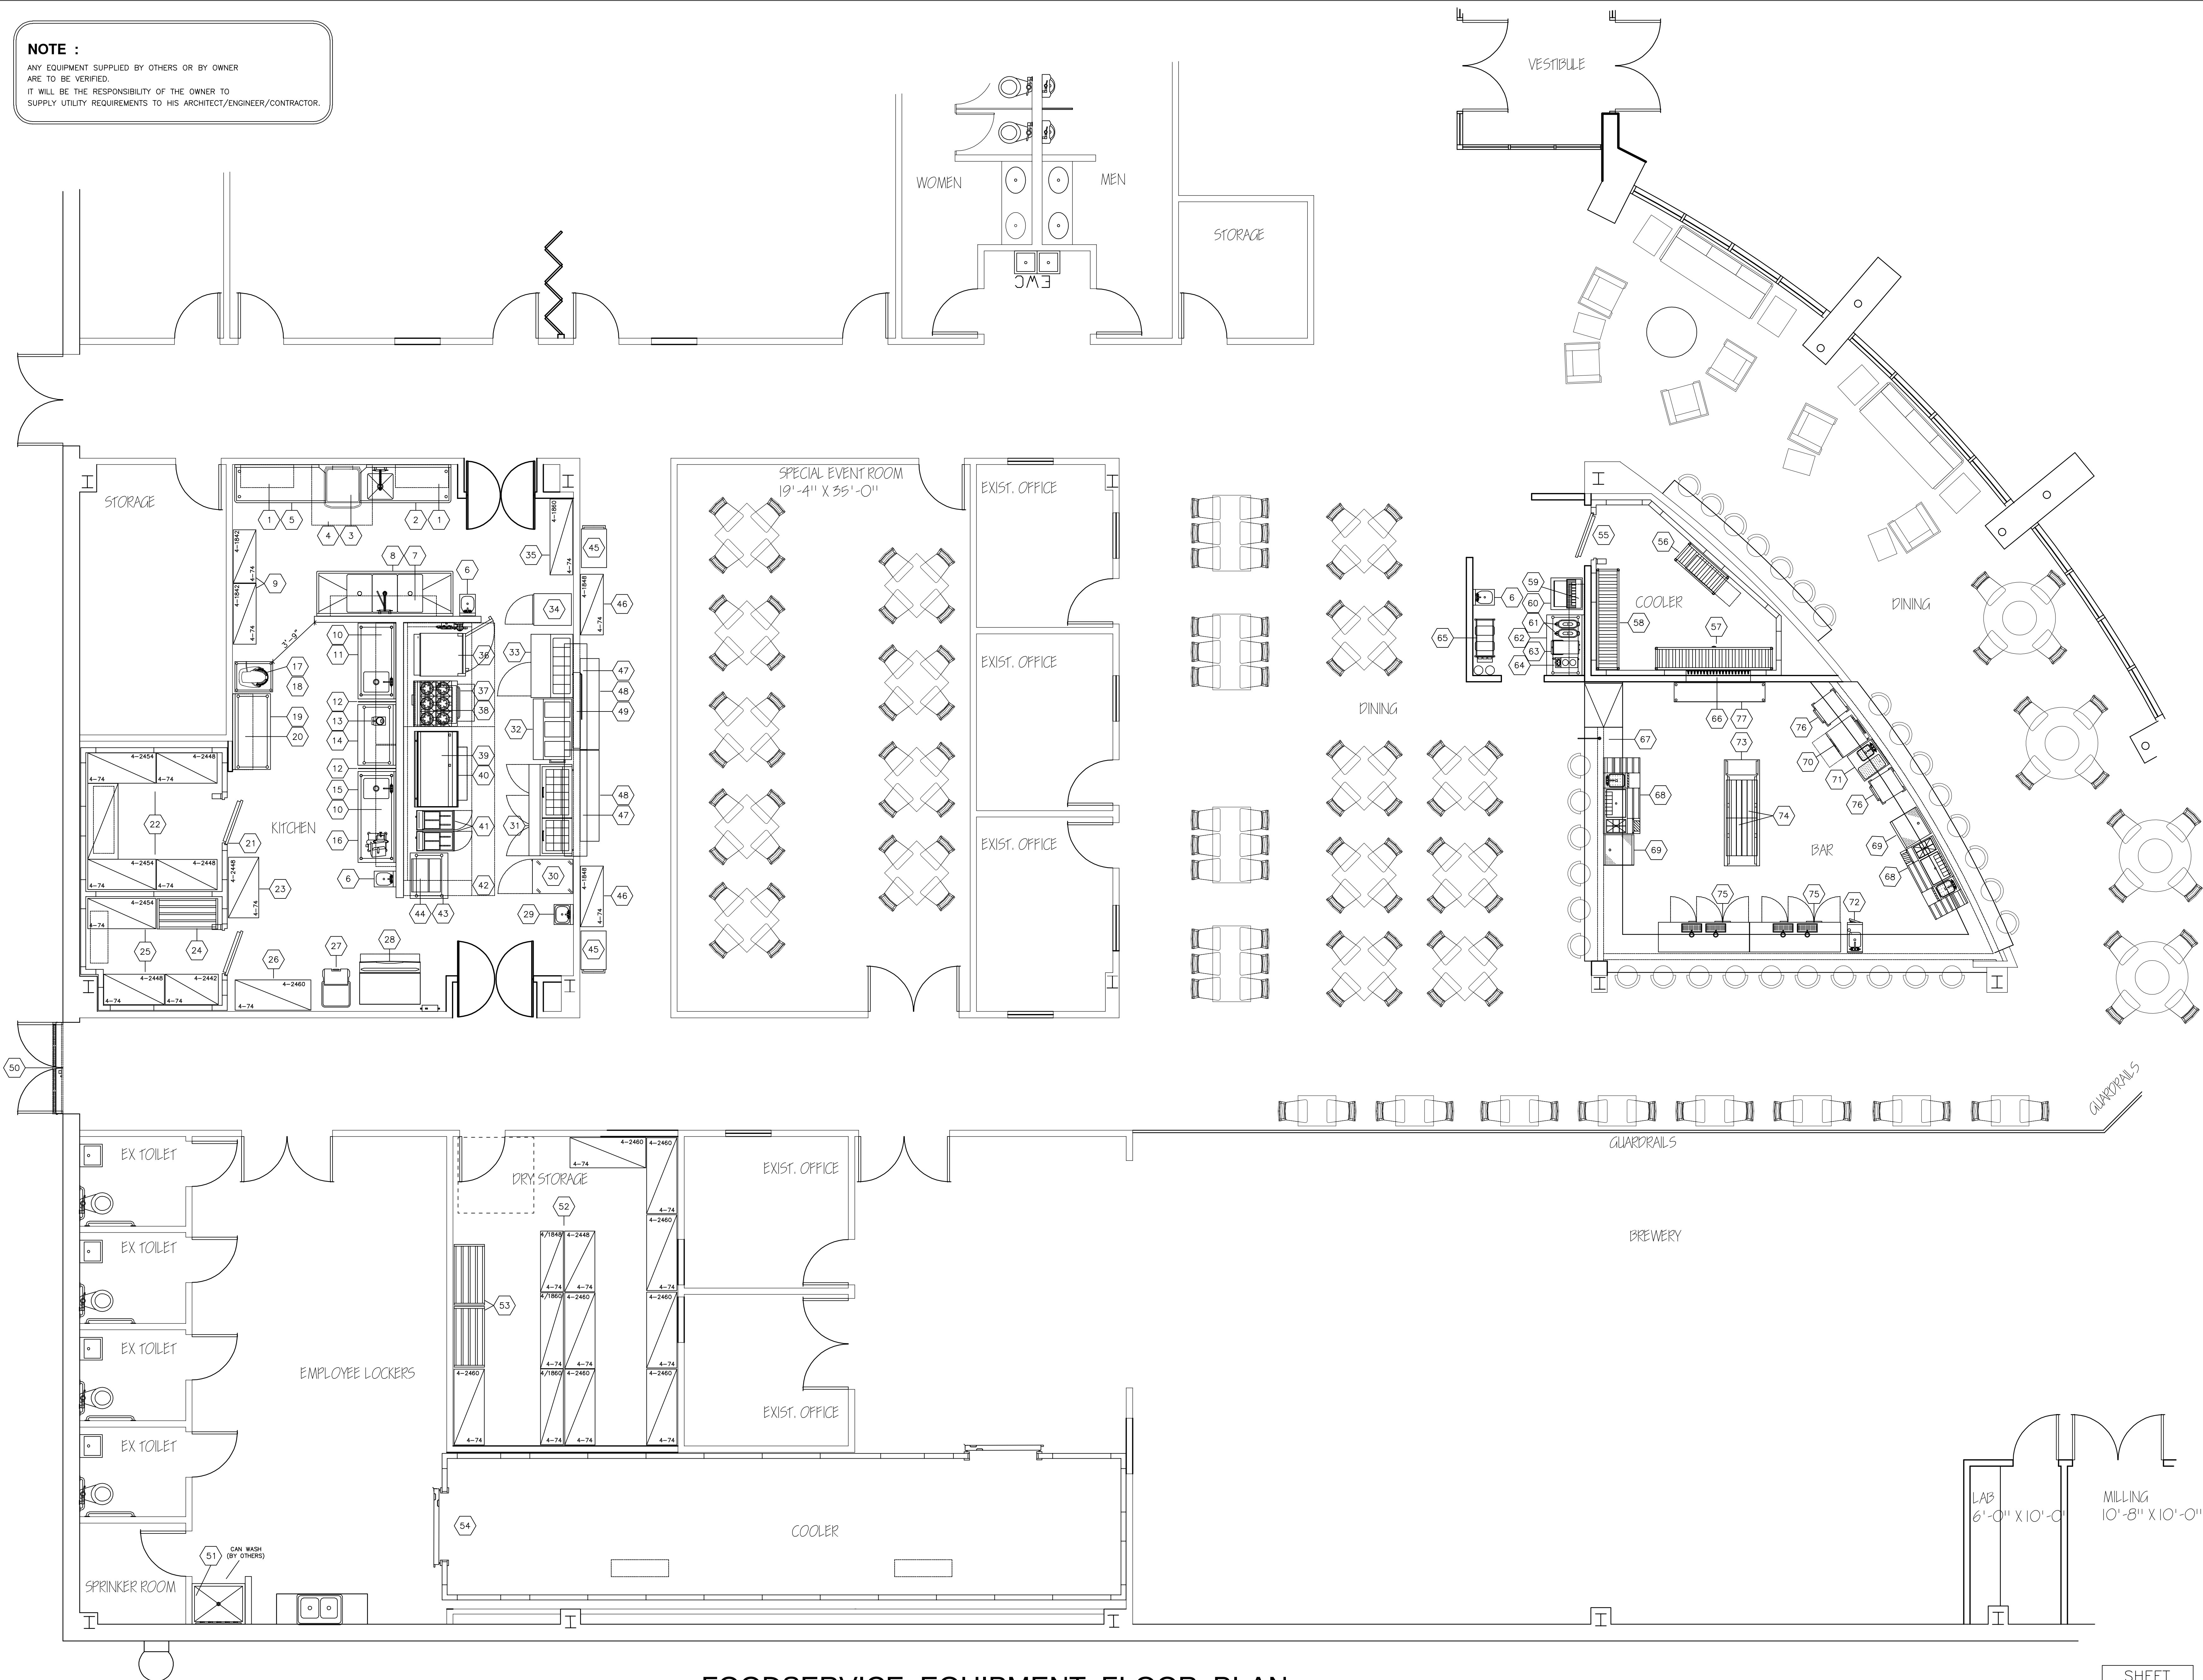

FOODSERVICE EQUIPMENT FLOOR PLAN

SCALE: 1/4" = 1'-0"

SHEET
FS-1
OF
5

REVISIONS
1 02-27-19

DRAWN BY
RODNEY LYONS
DATE
02-26-19
SALES REP
RUSS PATTERSON

HIGH PINT BREW PUB & IRON DOOR BREWERY
1114 EASTCHESTER DRIVE
HIGH POINT, NC. 27265

DRAWING NO.
190104RP

1930 HEALY DR.
WINSTON-SALEM, NC 27103
(336) 760-2686

EASTERN
FOOD EQUIPMENT

SHEET
FS-1
OF
5