

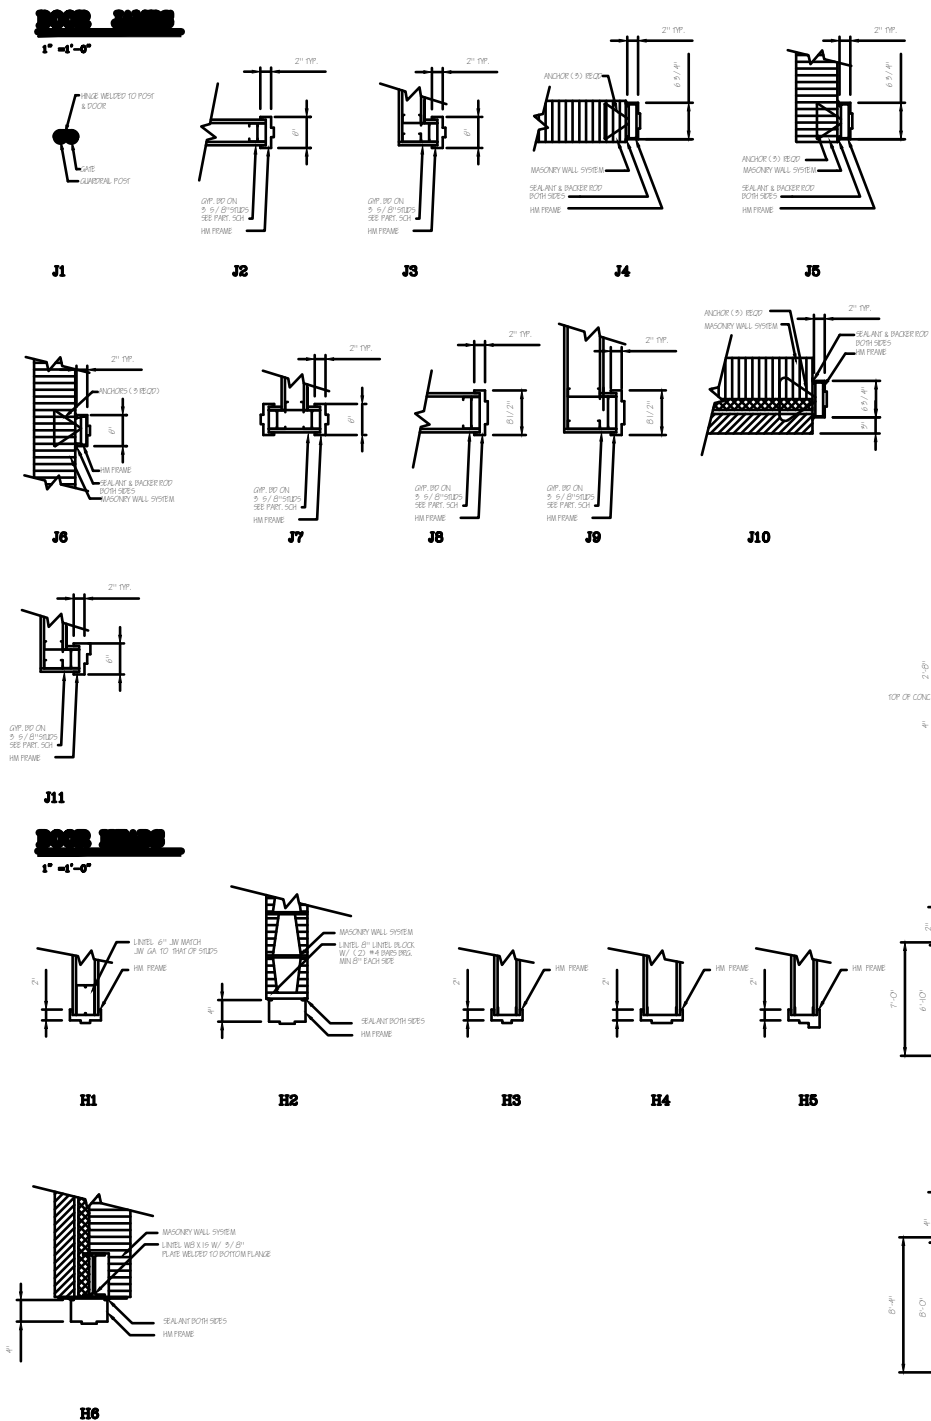
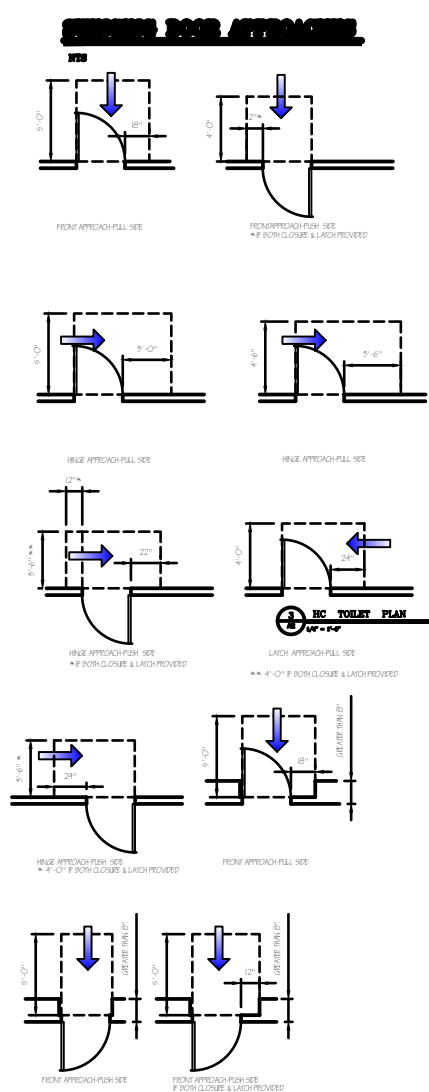


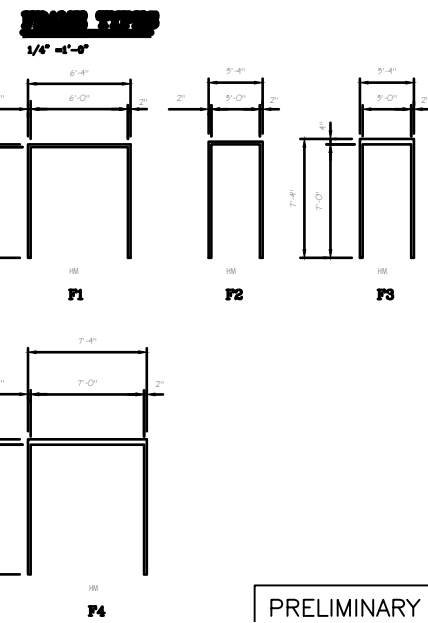

DOOR SCHEDULE									
DR#	SIZE	DOOR		FRAME		MAT.	JAMB	HEAD	NOTES
		TYPE	MAT. TYPE	TYPE	MAT. TYPE				

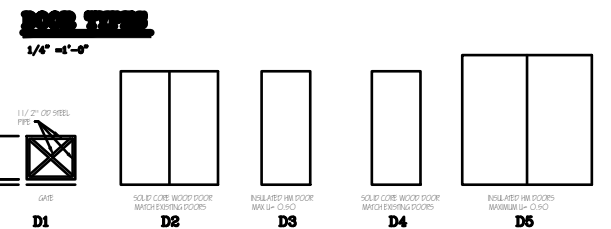

ALL DRAWINGS, SPECIFICATIONS, AND OTHER DOCUMENTS PREPARED BY THE ARCHITECT FOR THIS PROJECT ARE THE PROPERTY OF THE ARCHITECT. NO REPRODUCTION OR SERVICE FOR USE SOLELY WITH RESPECT TO THIS PROJECT AND, UNLESS OTHERWISE PROVIDED IN WRITING BY THE ARCHITECT, THE ARCHITECT SHALL BE DEEMED THE AUTHOR OF THESE DOCUMENTS AND SHALL RETAIN ALL COMMON LAW, STATUTORY AND OTHER RIGHTS, INCLUDING COPYRIGHT, AND SHALL BE ENTITLED TO OBTAIN REPAIR COPIES OF THESE DOCUMENTS INCLUDING REPRODUCIBLE COPIES FOR INFORMATION AND REFERENCE IN CONNECTION WITH THE OWNER'S USE AND OCCUPANCY OF THE PROJECT. THESE DOCUMENTS SHALL NOT BE USED BY THE OWNER OR OTHERS IN PROJECTS OTHER THAN THIS ONE UNLESS AGREED TO IN WRITING BY THE ARCHITECT.

PROJECT NO.	19-08
DRAWING BY	
CASE	S-27-10
REVISIONS	
SCALE	
SHEET	A3